

HENRY NORRIS & ASSOCIATES

ARCHITECTURE & ENVIRONMENTAL DESIGN

30 N. PALAFOX
PENSACOLA, FL
32502
(850)432-6011
FAX 435-9001

The Bluffs at Orange Beach
Orange Beach, AL

JOB #: Project Number
CAD: CHECKED: HN
DATE: 5-20-21


REVISIONS:

SEAL:

PRELIMINARY - NOT FOR CONSTRUCTION

SHEET TITLE:
MASTER SITE PLAN
LEVEL 2

A006

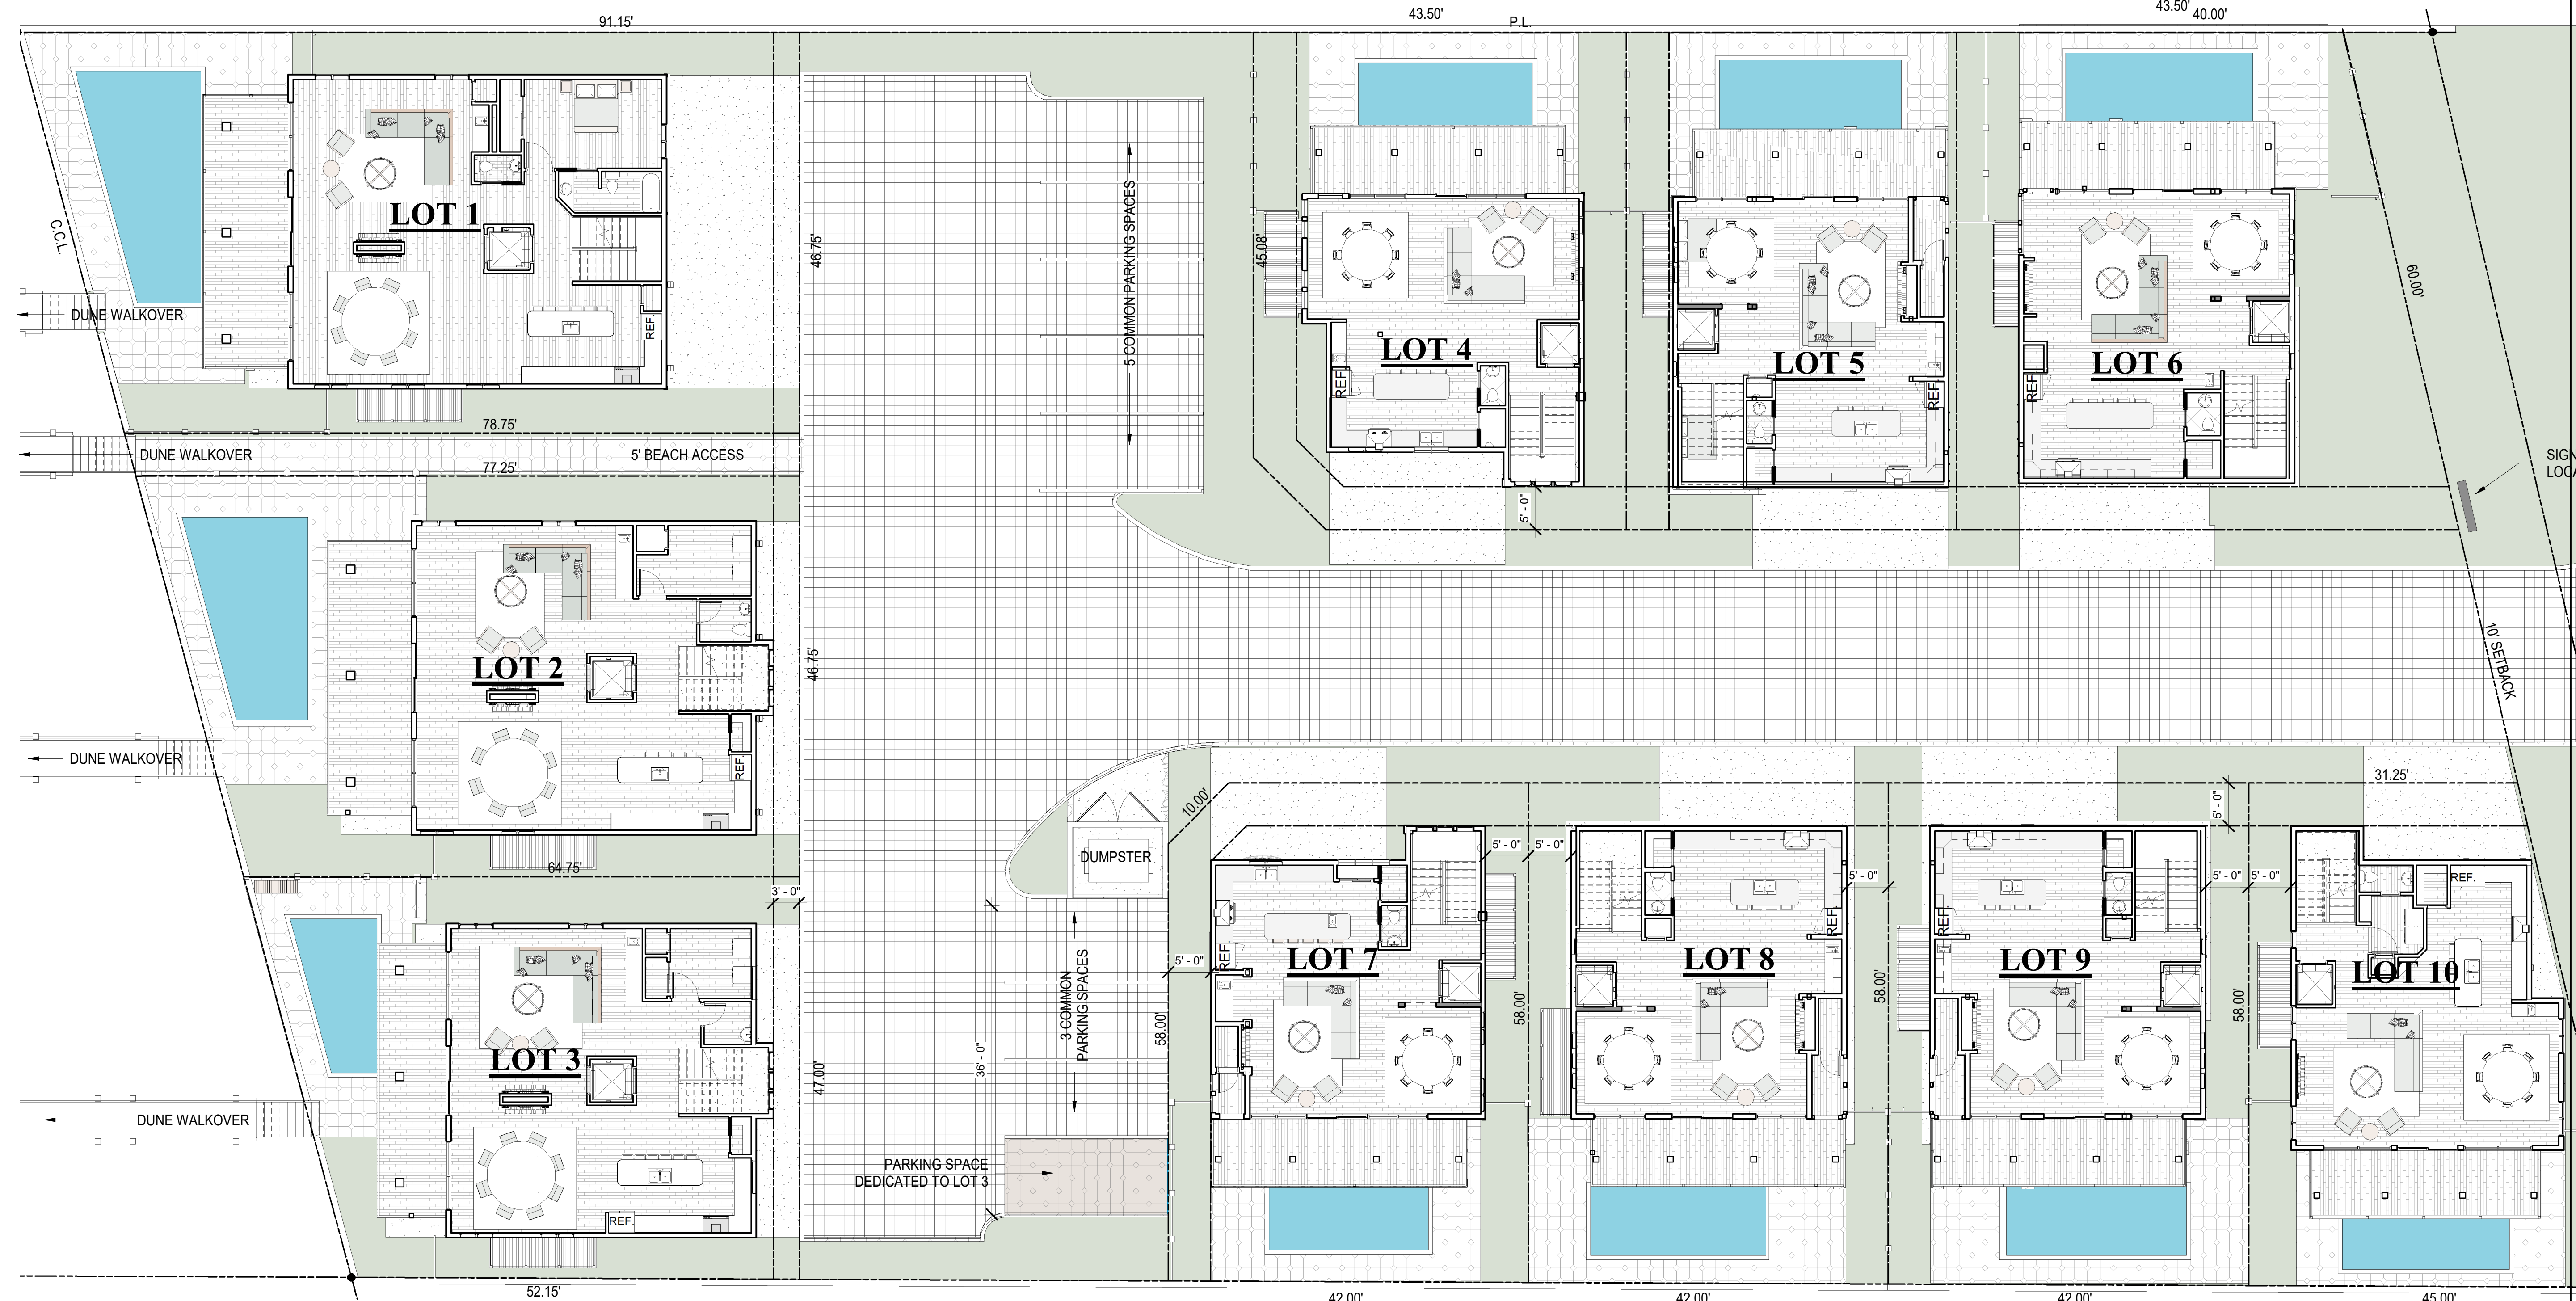

- LOT 1:** 6 Bedroom, 4,302 Sq. Ft. 6 1/2 Bath Home
- LOT 2:** 5 Bedroom, 4,007 Sq. Ft. 5 1/2 Bath Home
- LOT 3:** 5 Bedroom, 3,634 Sq. Ft. 5 1/2 Bath Home
- LOT 4:** 4 Bedroom, 2,827 Sq. Ft. 4 1/2 Bath Home
- LOT 5:** 4 Bedroom, 2,956 Sq. Ft. 4 1/2 Bath Home
- LOT 6:** 4 Bedroom, 2,737 Sq. Ft. 4 1/2 Bath Home
- LOT 7:** 4 Bedroom, 2,737 Sq. Ft. 4 1/2 Bath Home
- LOT 8:** 4 Bedroom, 2,956 Sq. Ft. 4 1/2 Bath Home
- LOT 9:** 4 Bedroom, 2,956 Sq. Ft. 4 1/2 Bath Home
- LOT 10:** 4 Bedroom, 2,794 Sq. Ft. 4 1/2 Bath Home


OVERALL SITE PLAN

SCALE: 1" = 10' - 0"



RE/MAX Paradise

Bob Shallow 251-948-8888

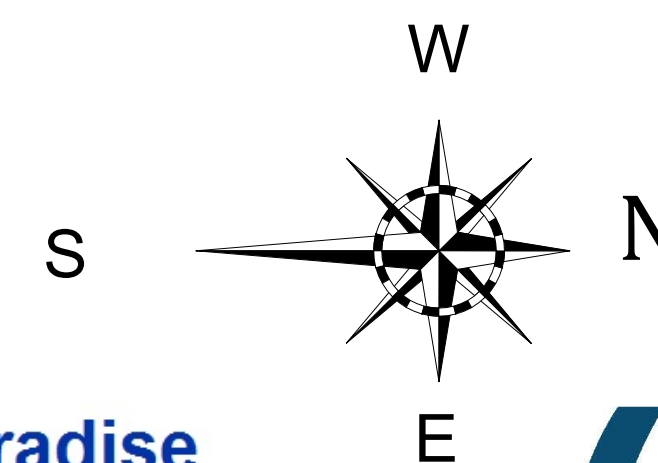

Cunningham & Head

